



WIDOK 1-1

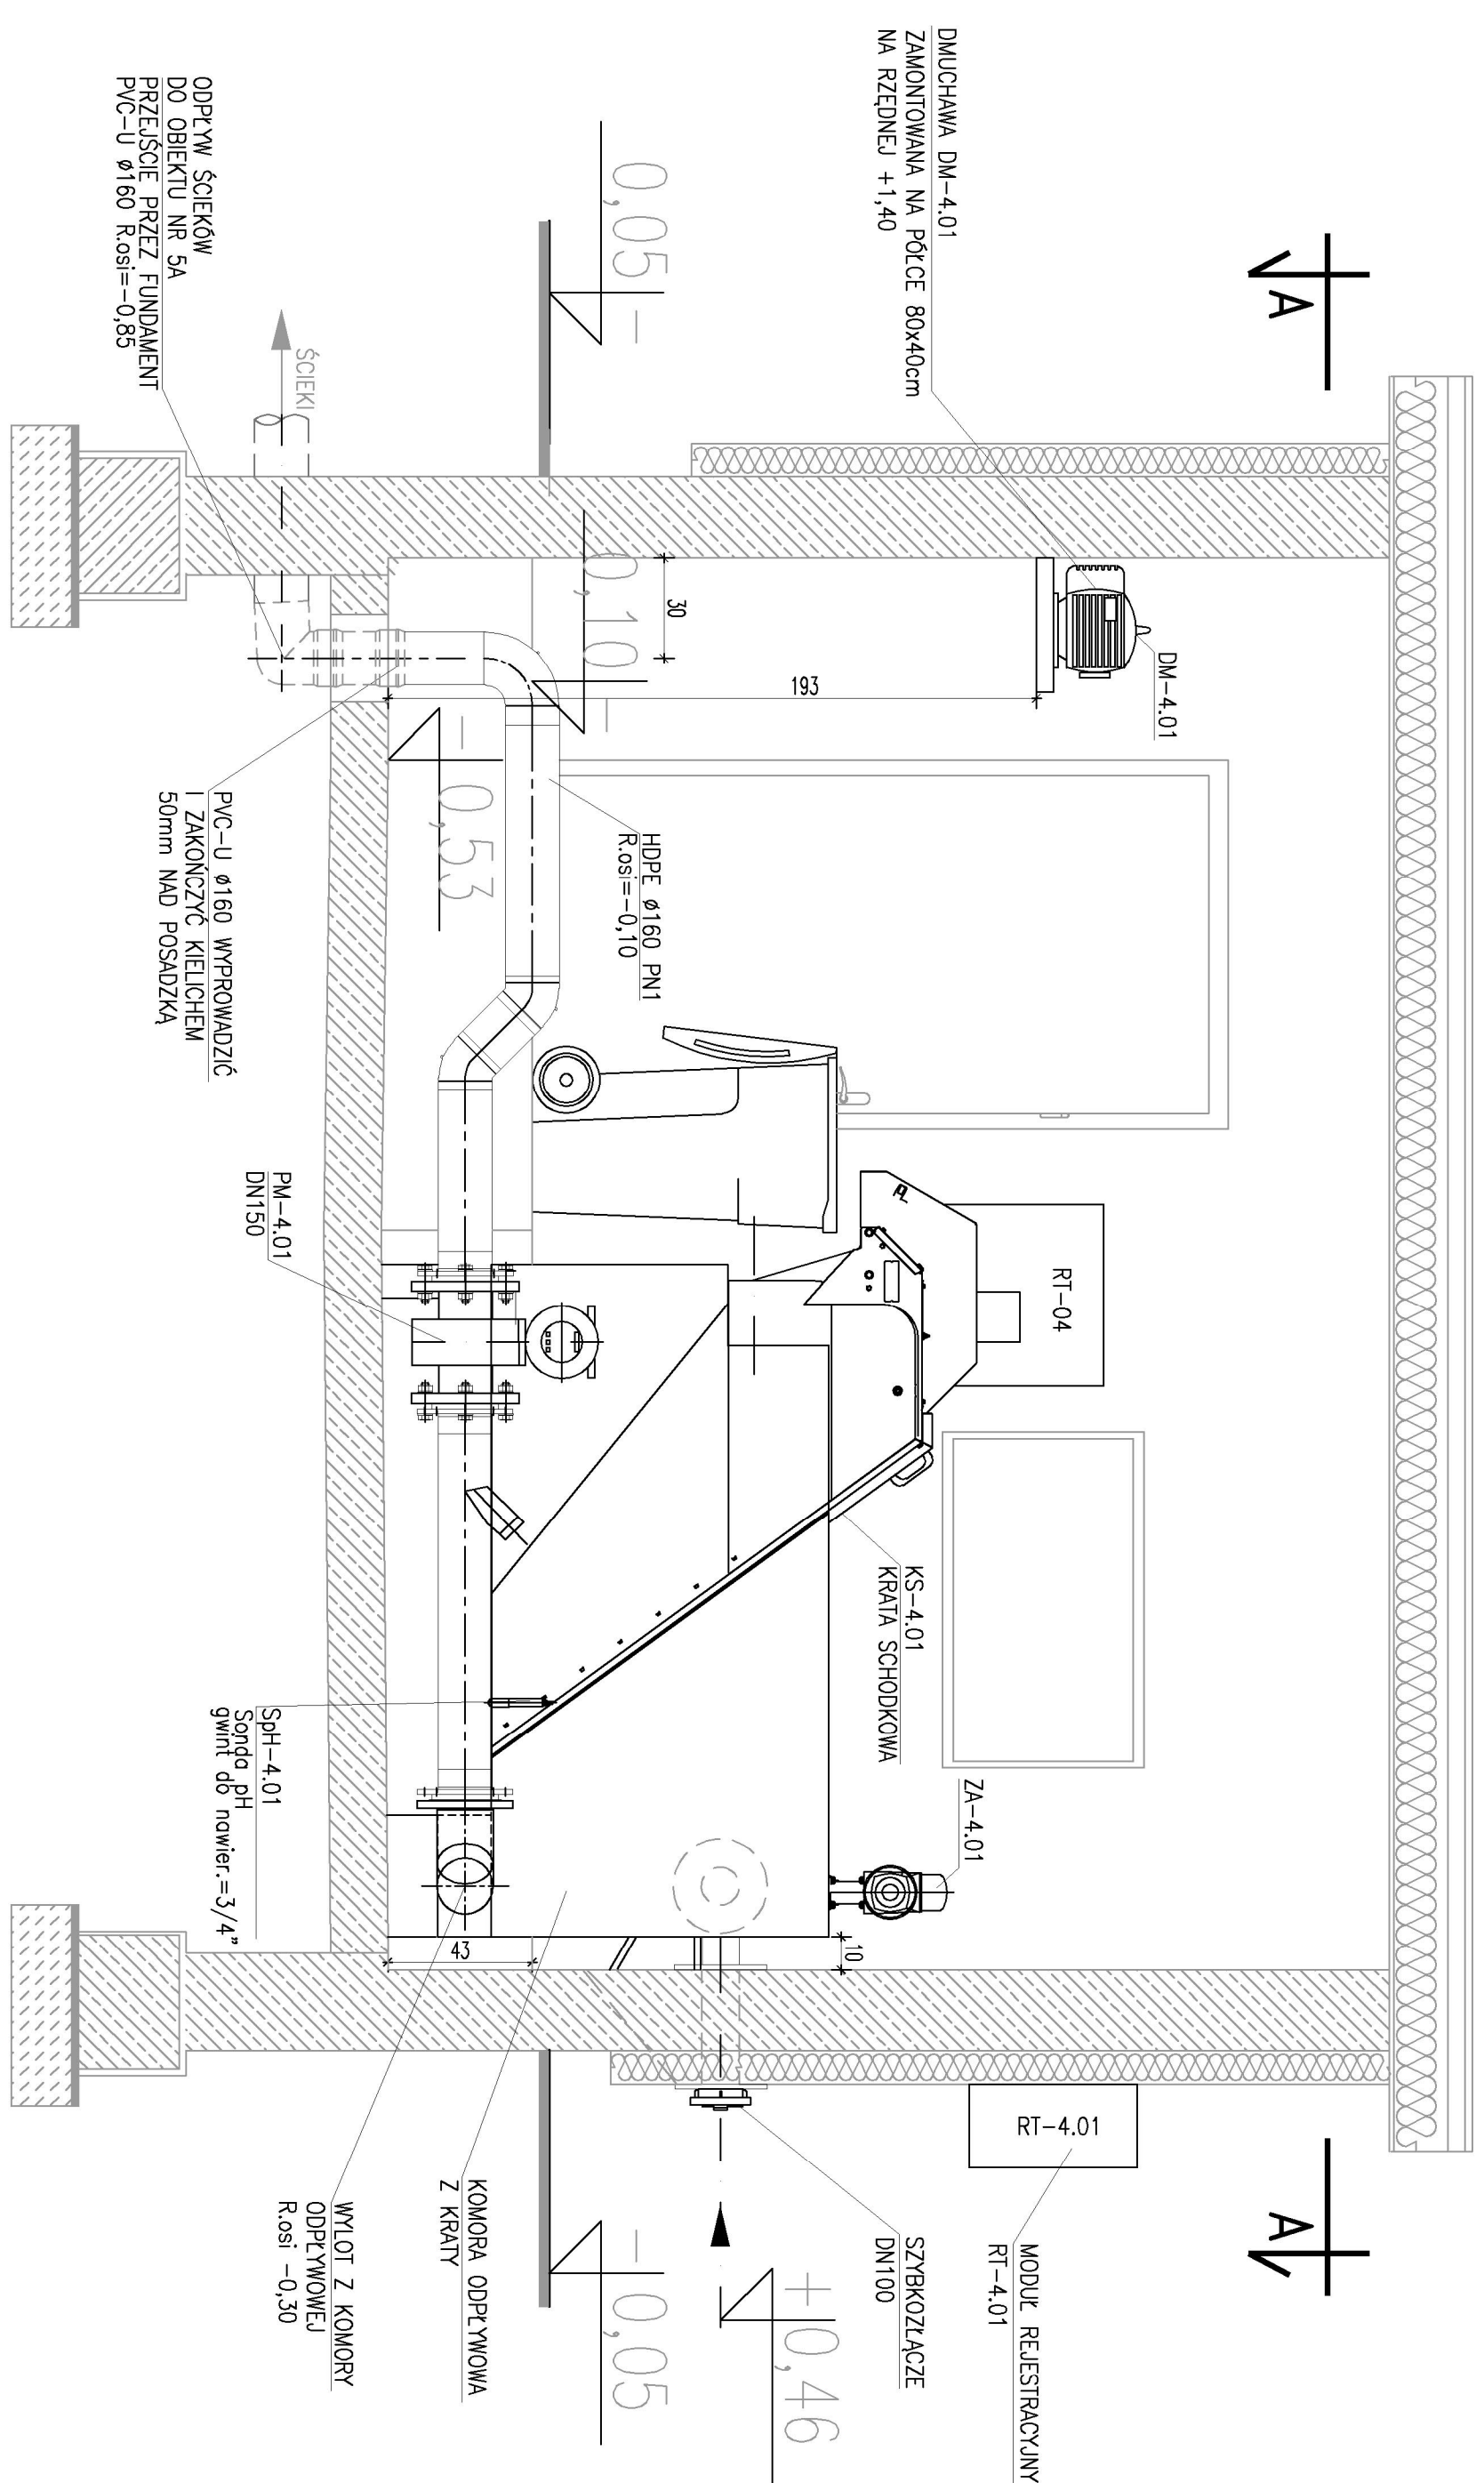

WIDOK II-II

RZUT A-A

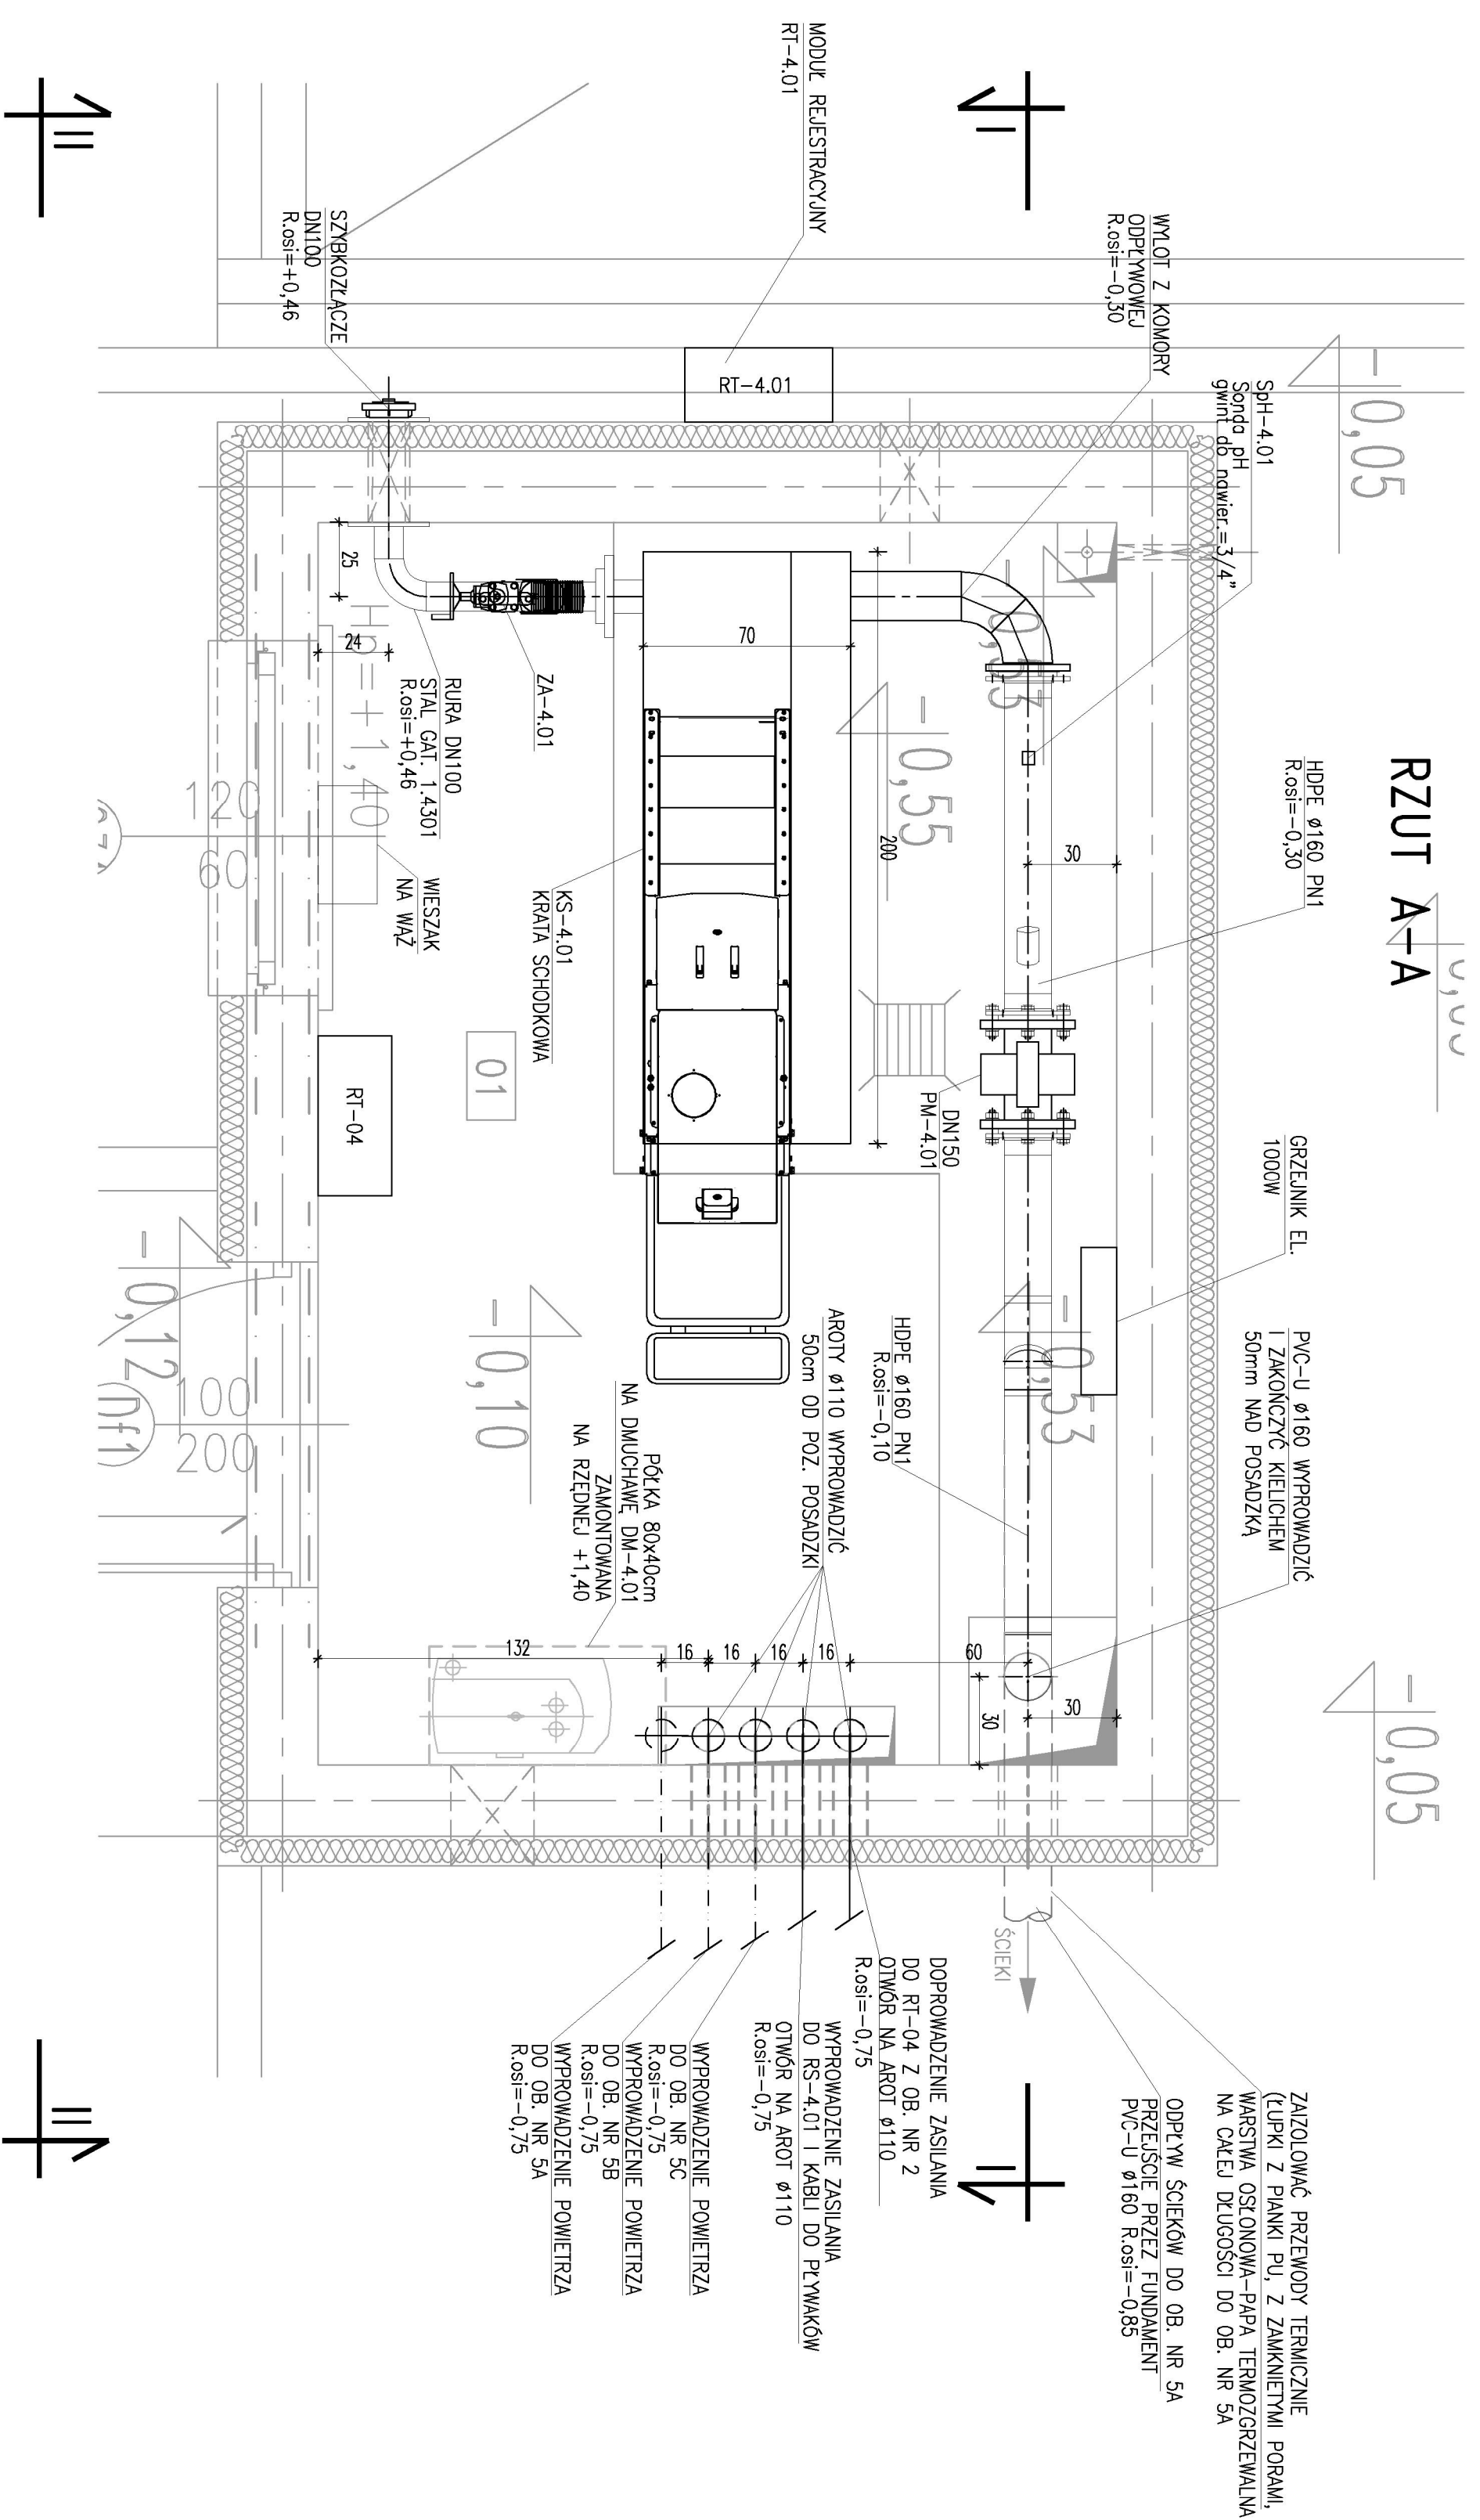

$\pm 0,00 = 83,70$ m n.p.m.

UWAGA: Oznaczenia materiałów i wyposażenia wg opisu technicznego

UWAGA: Rysunek opracowano według warunków technologicznych zaw.

UWAGA: Rury karbowane osłoniowe poza zakresem dostawy technologii



Nazwa inwestycji: Rozbudowa i modernizacja biologiczno-mechanicznej oczyszczalni ścieków


[illegible]

Adres inwestycji:
jednostka ewid.: Nagrańowie miejscowość, gmina Kleśczewo

działka nr 84/4, 84/10, 85/2

obręb Krzyżowniki








BIURO
ekoprojekt

Osiedle

60-688
akornn


